


2nd Floor

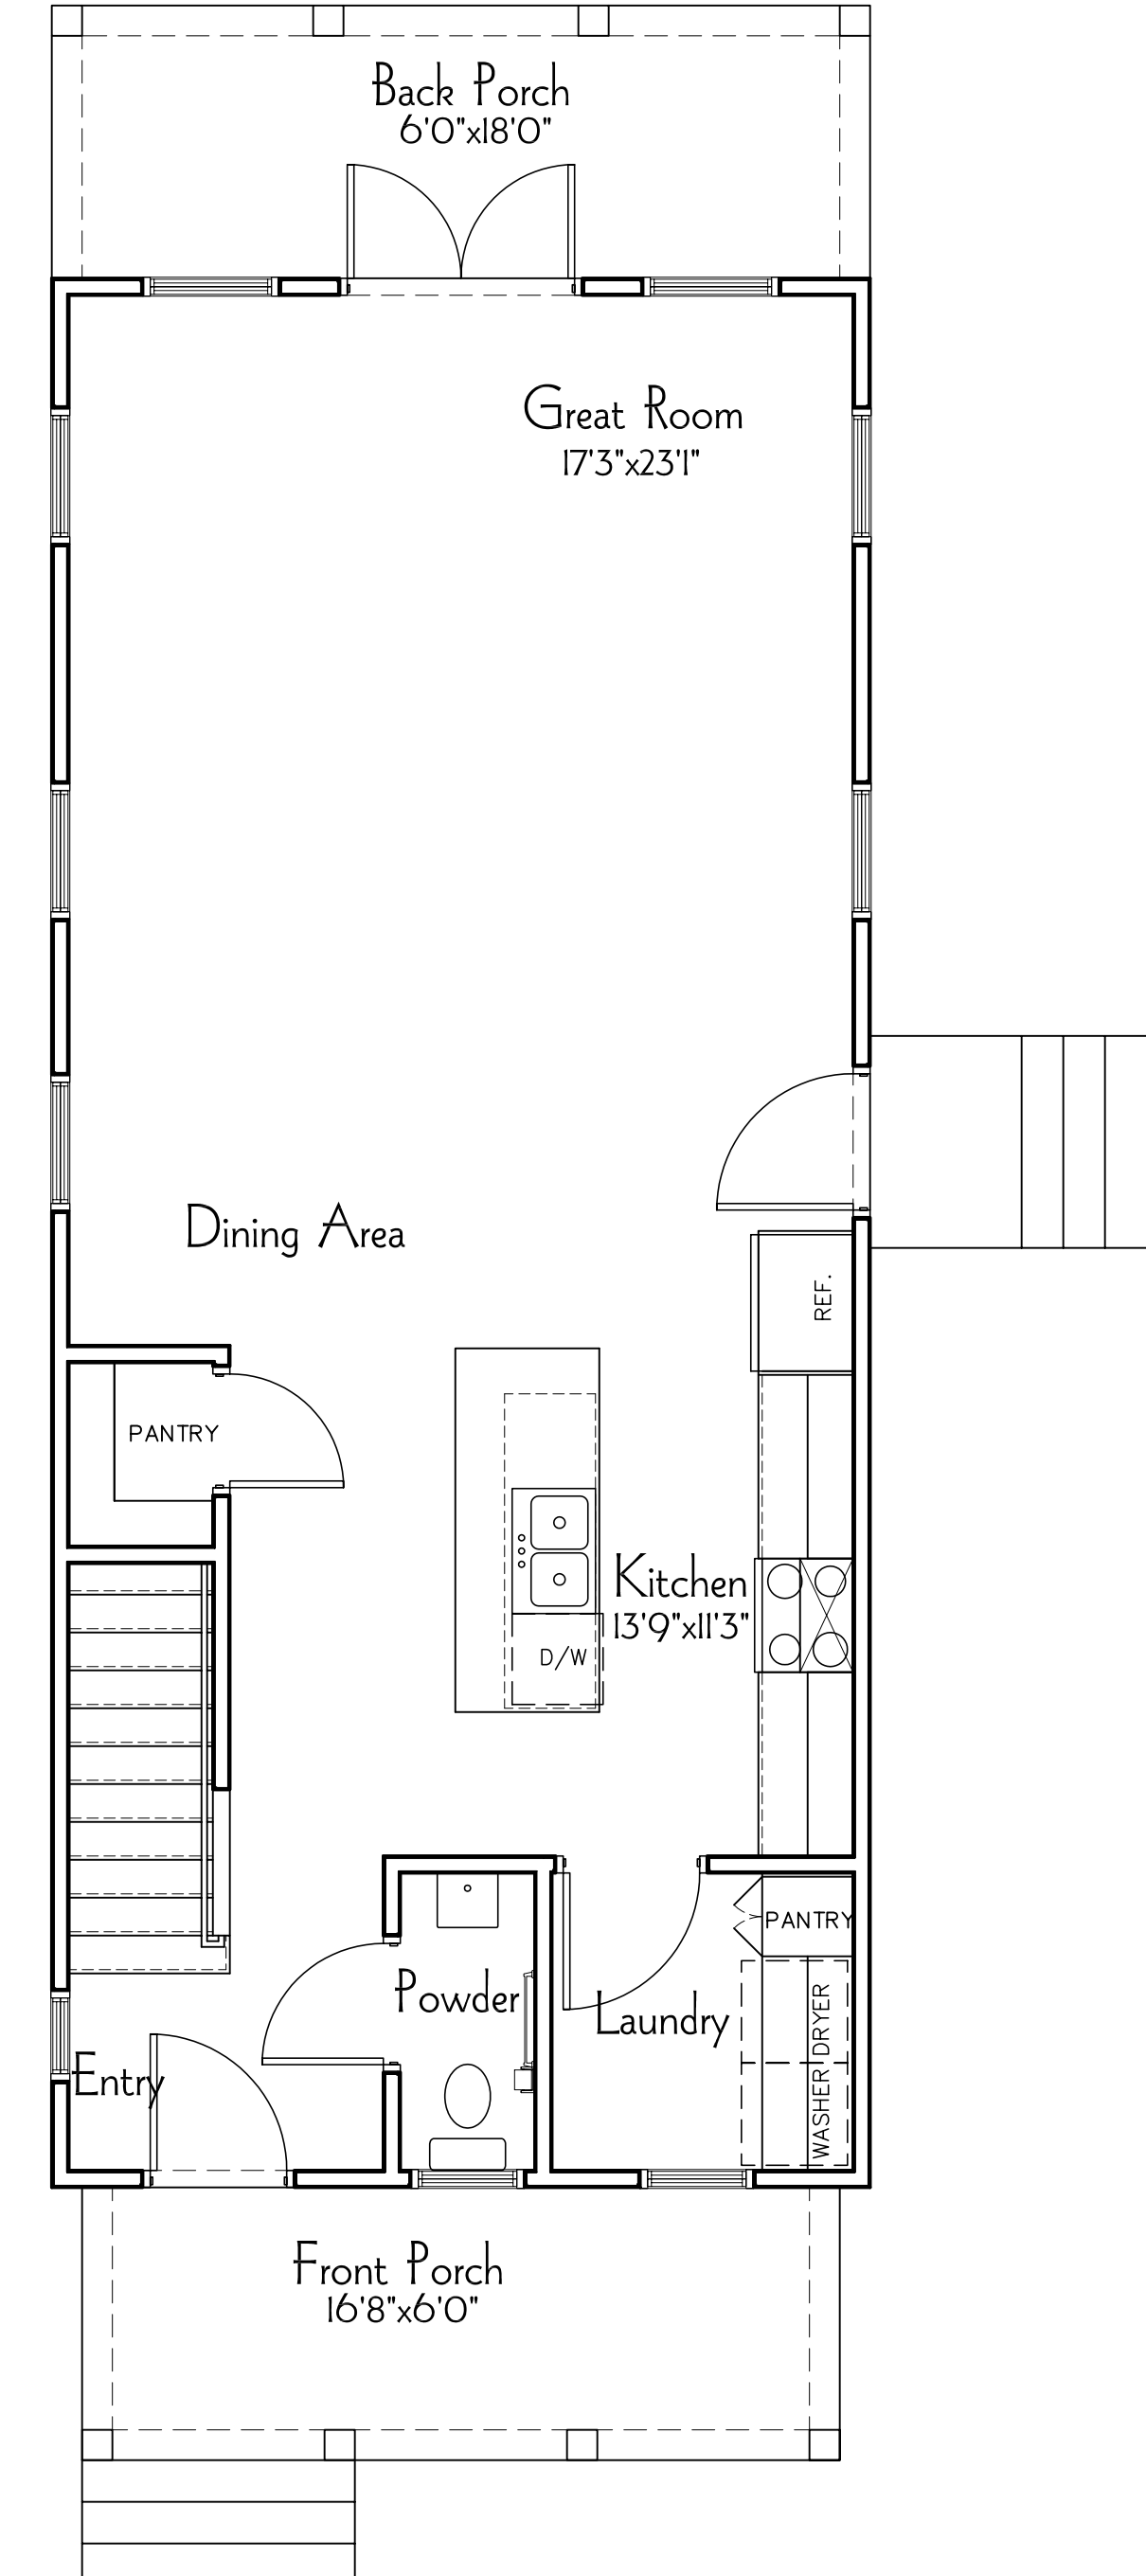

1st Floor

Area Tabulation	
LIVING AREA:	
1ST FLOOR:	756 SqFt
2ND FLOOR:	864 SqFt
TOTAL LIVING AREA:	1620 SqFt
COVERED OPEN AREAS:	208 SqFt
TOTAL UNDER ROOF:	1828 SqFt

Project No. APC-1912 - Scale: 1/4"=1'-0"
 Date Issued: 04-01-19
 No.: Date: Revision:

Lot A Residence
 214 NW 6th Avenue Gainesville,
 Florida

Floor Plans
ALDERMAN Planning
 COMPANY
 Phone: 813.833.5161
 PO Box 55755 St. Petersburg FL, 33732

Sheet
A.1.1